


Front Elevation As Proposed  
Scale (1:100)




Rear Elevation As Proposed  
Scale (1:100)

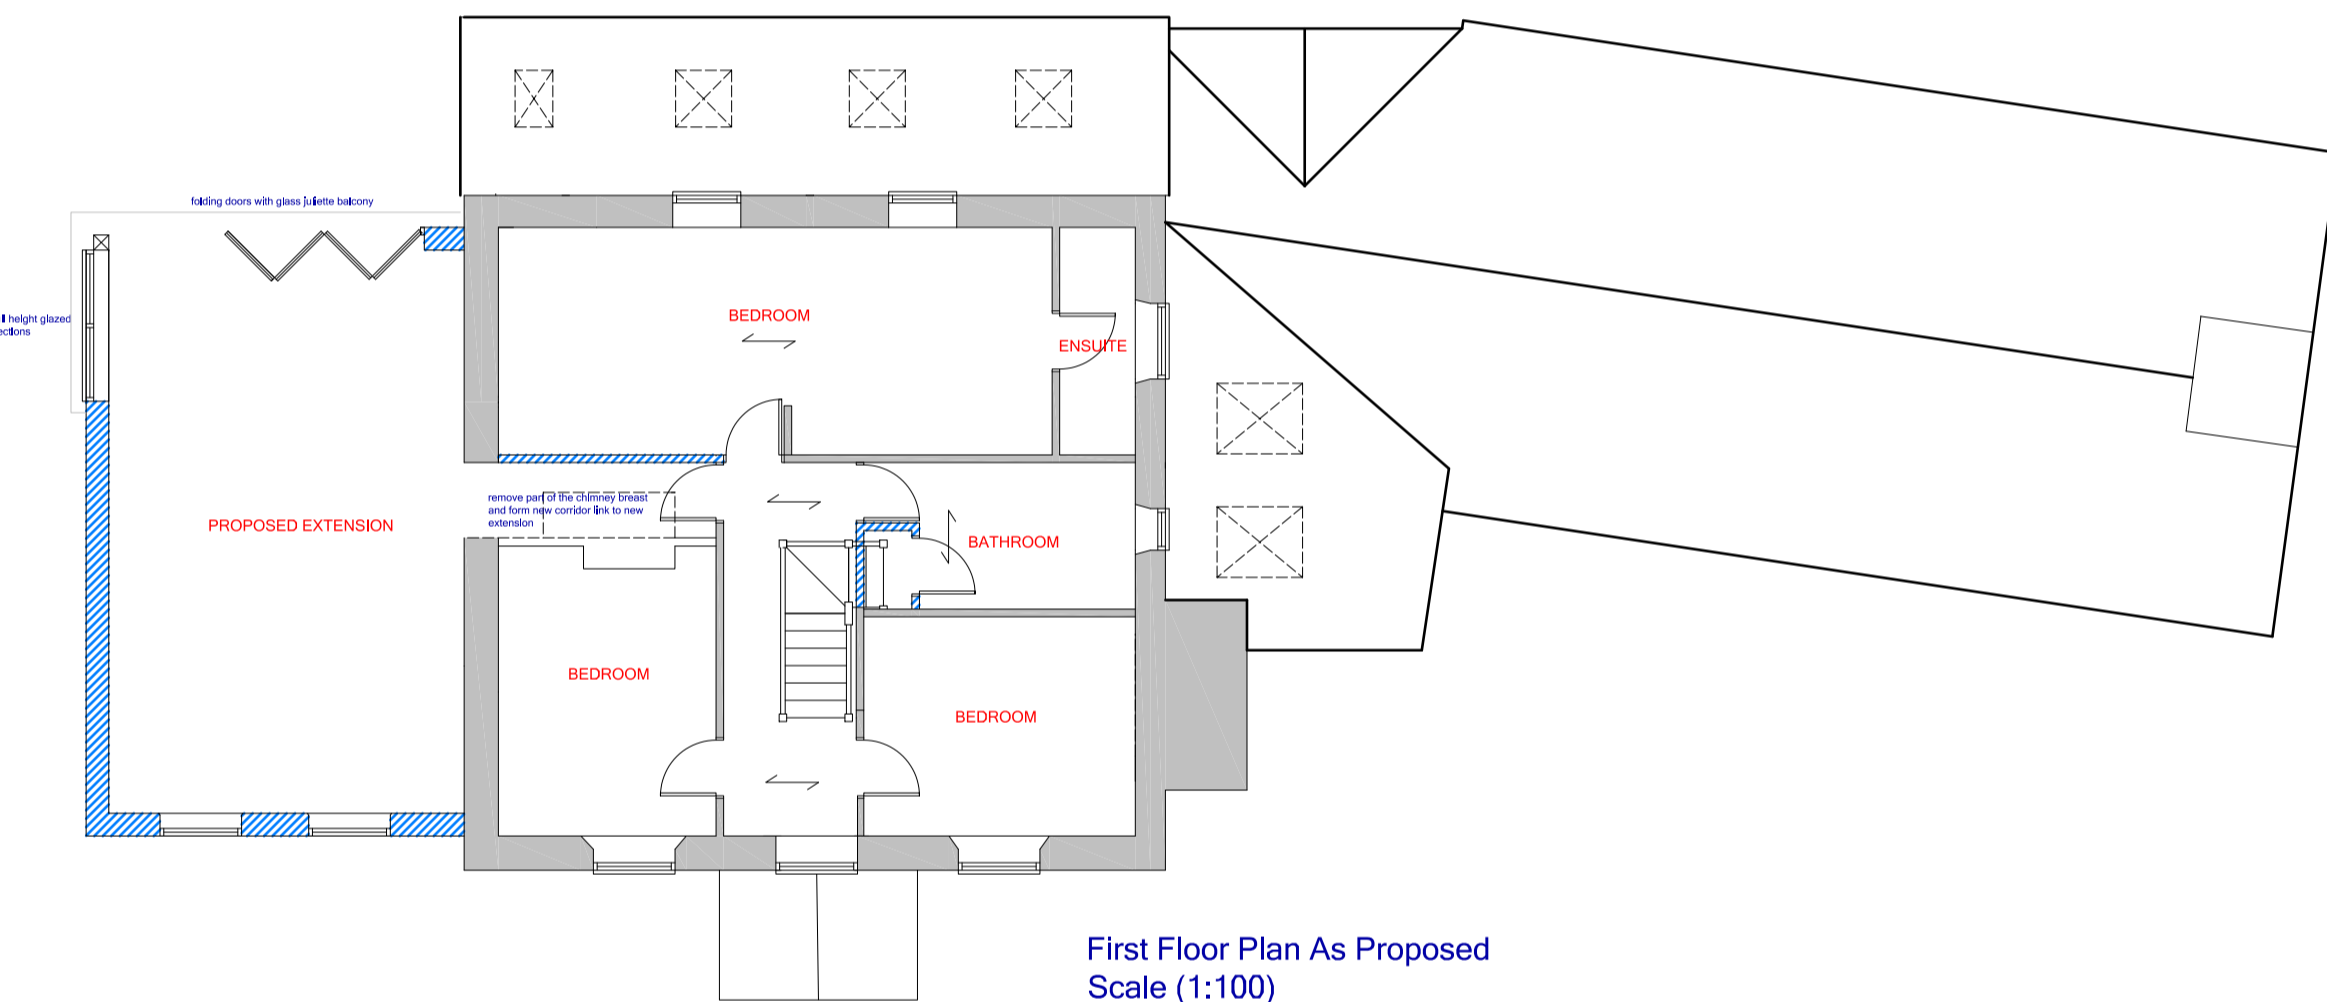

First Floor Plan As Proposed  
Scale (1:100)



South West Elevation As Proposed  
Scale (1:100)

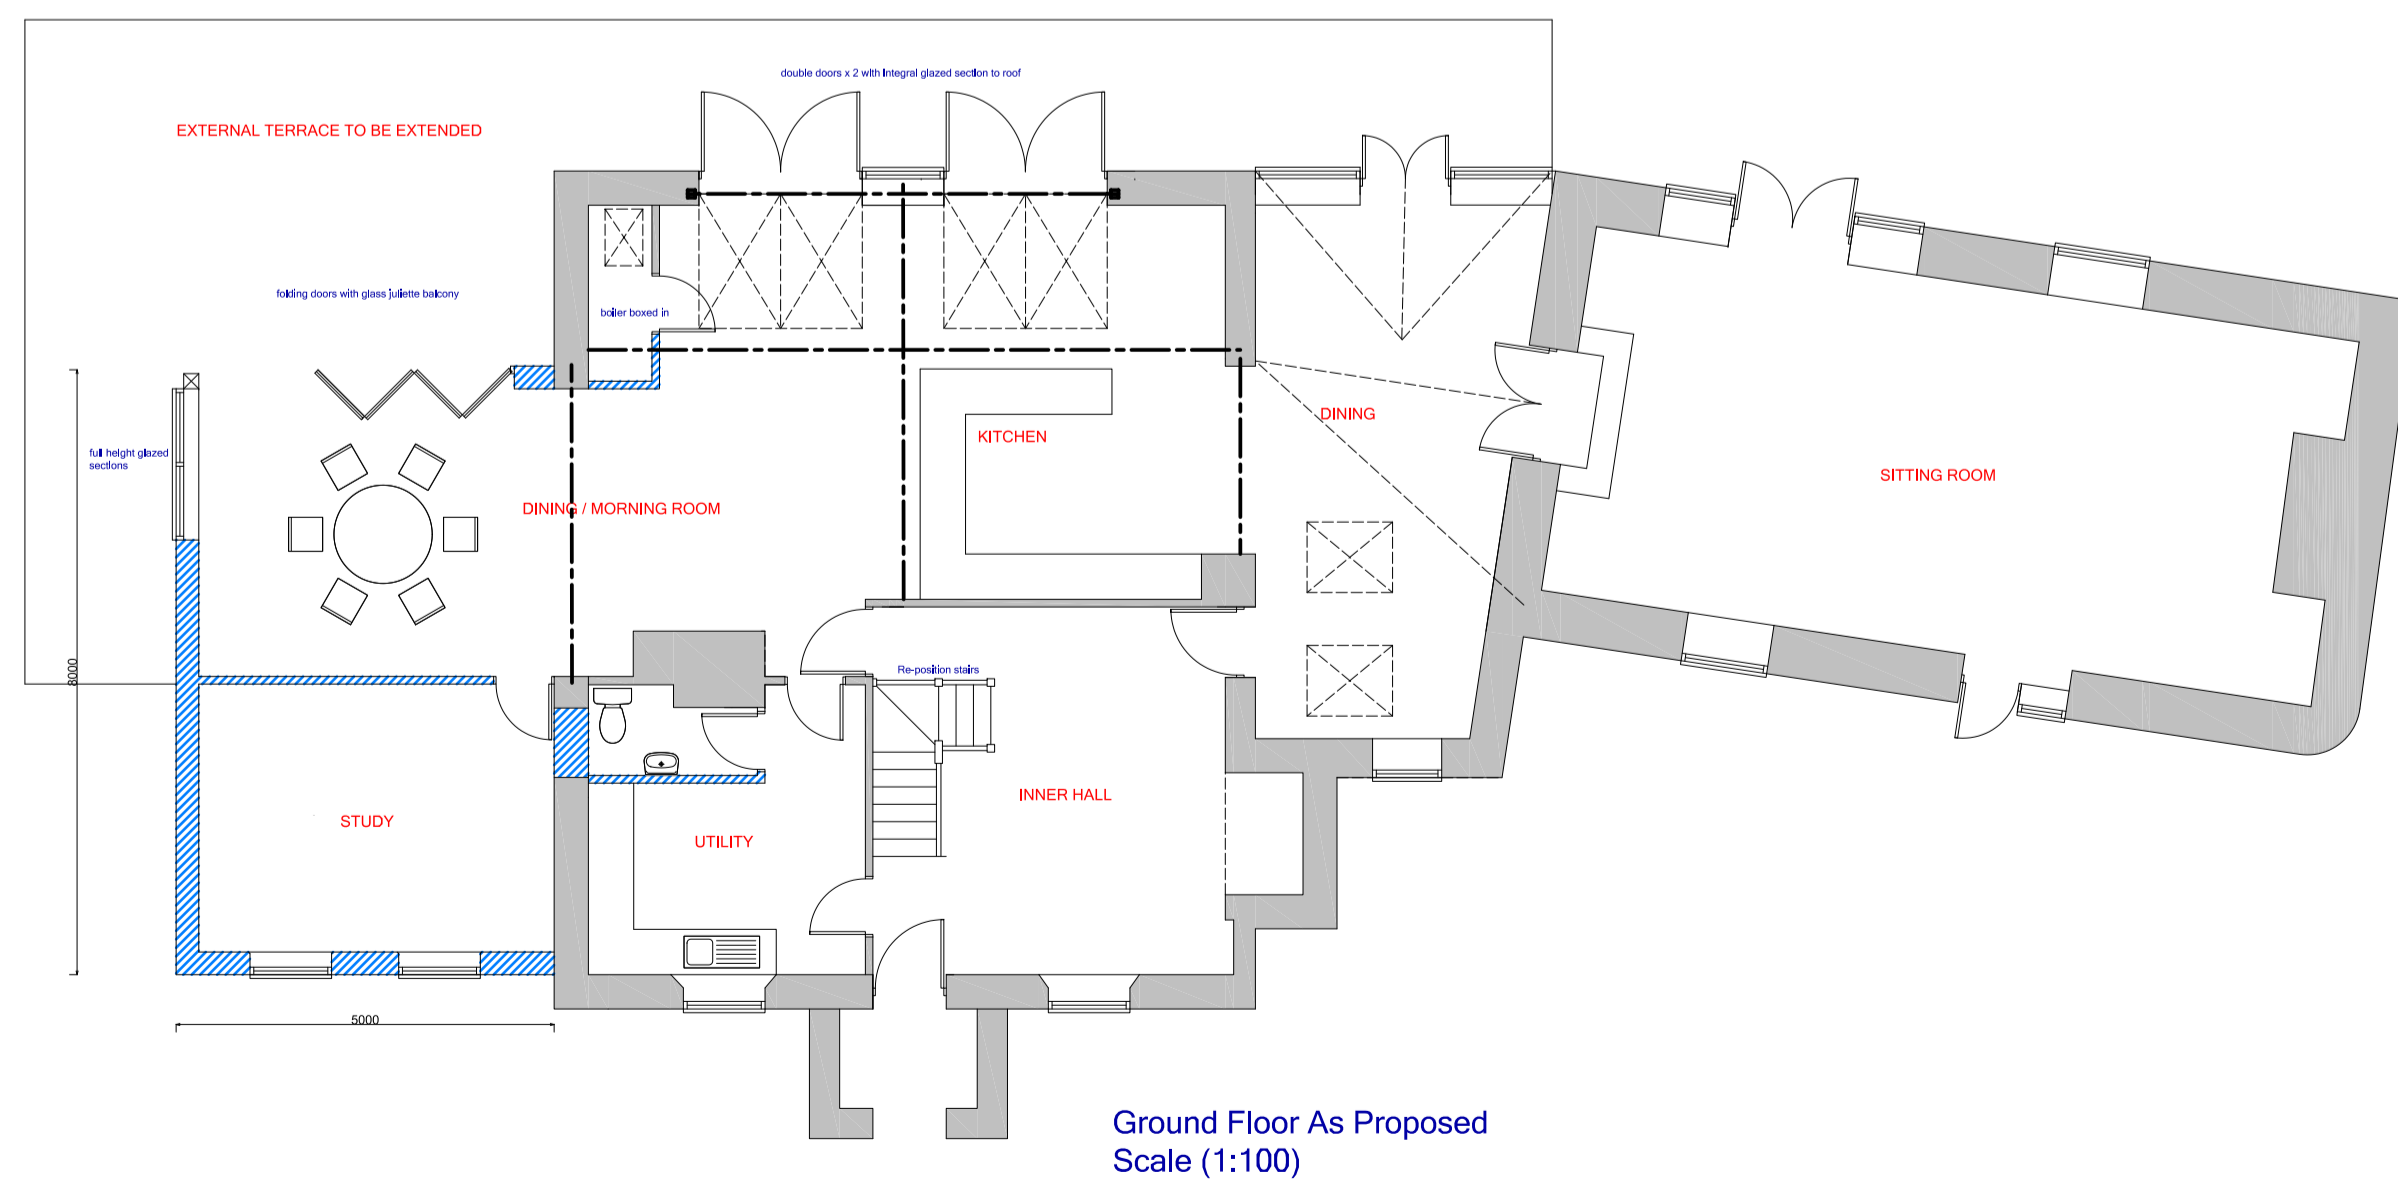

Ground Floor As Proposed  
Scale (1:100)



North East Elevation As Proposed  
Scale (1:100)

NOTES

This drawing must be read in conjunction with all the relevant details for this project.

All work is to comply with the current requirements of the Building Regulations and allied legislation.

No work is to extend over adjoining properties without express instructions.

All contractors / sub-contractors must ensure that they have the latest issue drawings and details before commencing work

Figured dimensions take preference over scaled drawings. Large scale drawings take preference over smaller scale drawings.

All materials are to be used and installed in strict compliance with manufacturers recommendations.

This drawing and design is copyright and must not be reproduced in part or in whole without prior written consent. Contractors must verify all dimensions on site before commencing work or preparing shop drawings.

Client

Job Title

Drawing Title

proposed side extension and internal alterations

Scale 1:100 @ A1

Date

Drawing No. rev B